

| Pilares | | | |
|---------|-------|----------|-------|
| Nome | Seção | Elevação | Nível |
| (cm) | (cm) | (cm) | (cm) |

| Vigas | | | |
|-------|-------|----------|-------|
| Nome | Seção | Elevação | Nível |
| (cm) | (cm) | (cm) | (cm) |
| V1 | 14x30 | 0 | 350 |
| V2 | 14x30 | 0 | 350 |
Pilar que morre

Viga

Características dos materiais


| | |
|---------------------|---------------------|
| kgf/cm ² | kgf/cm ² |
| 250 | 241500 |

Dimensão máxima do agregado = 19 mm

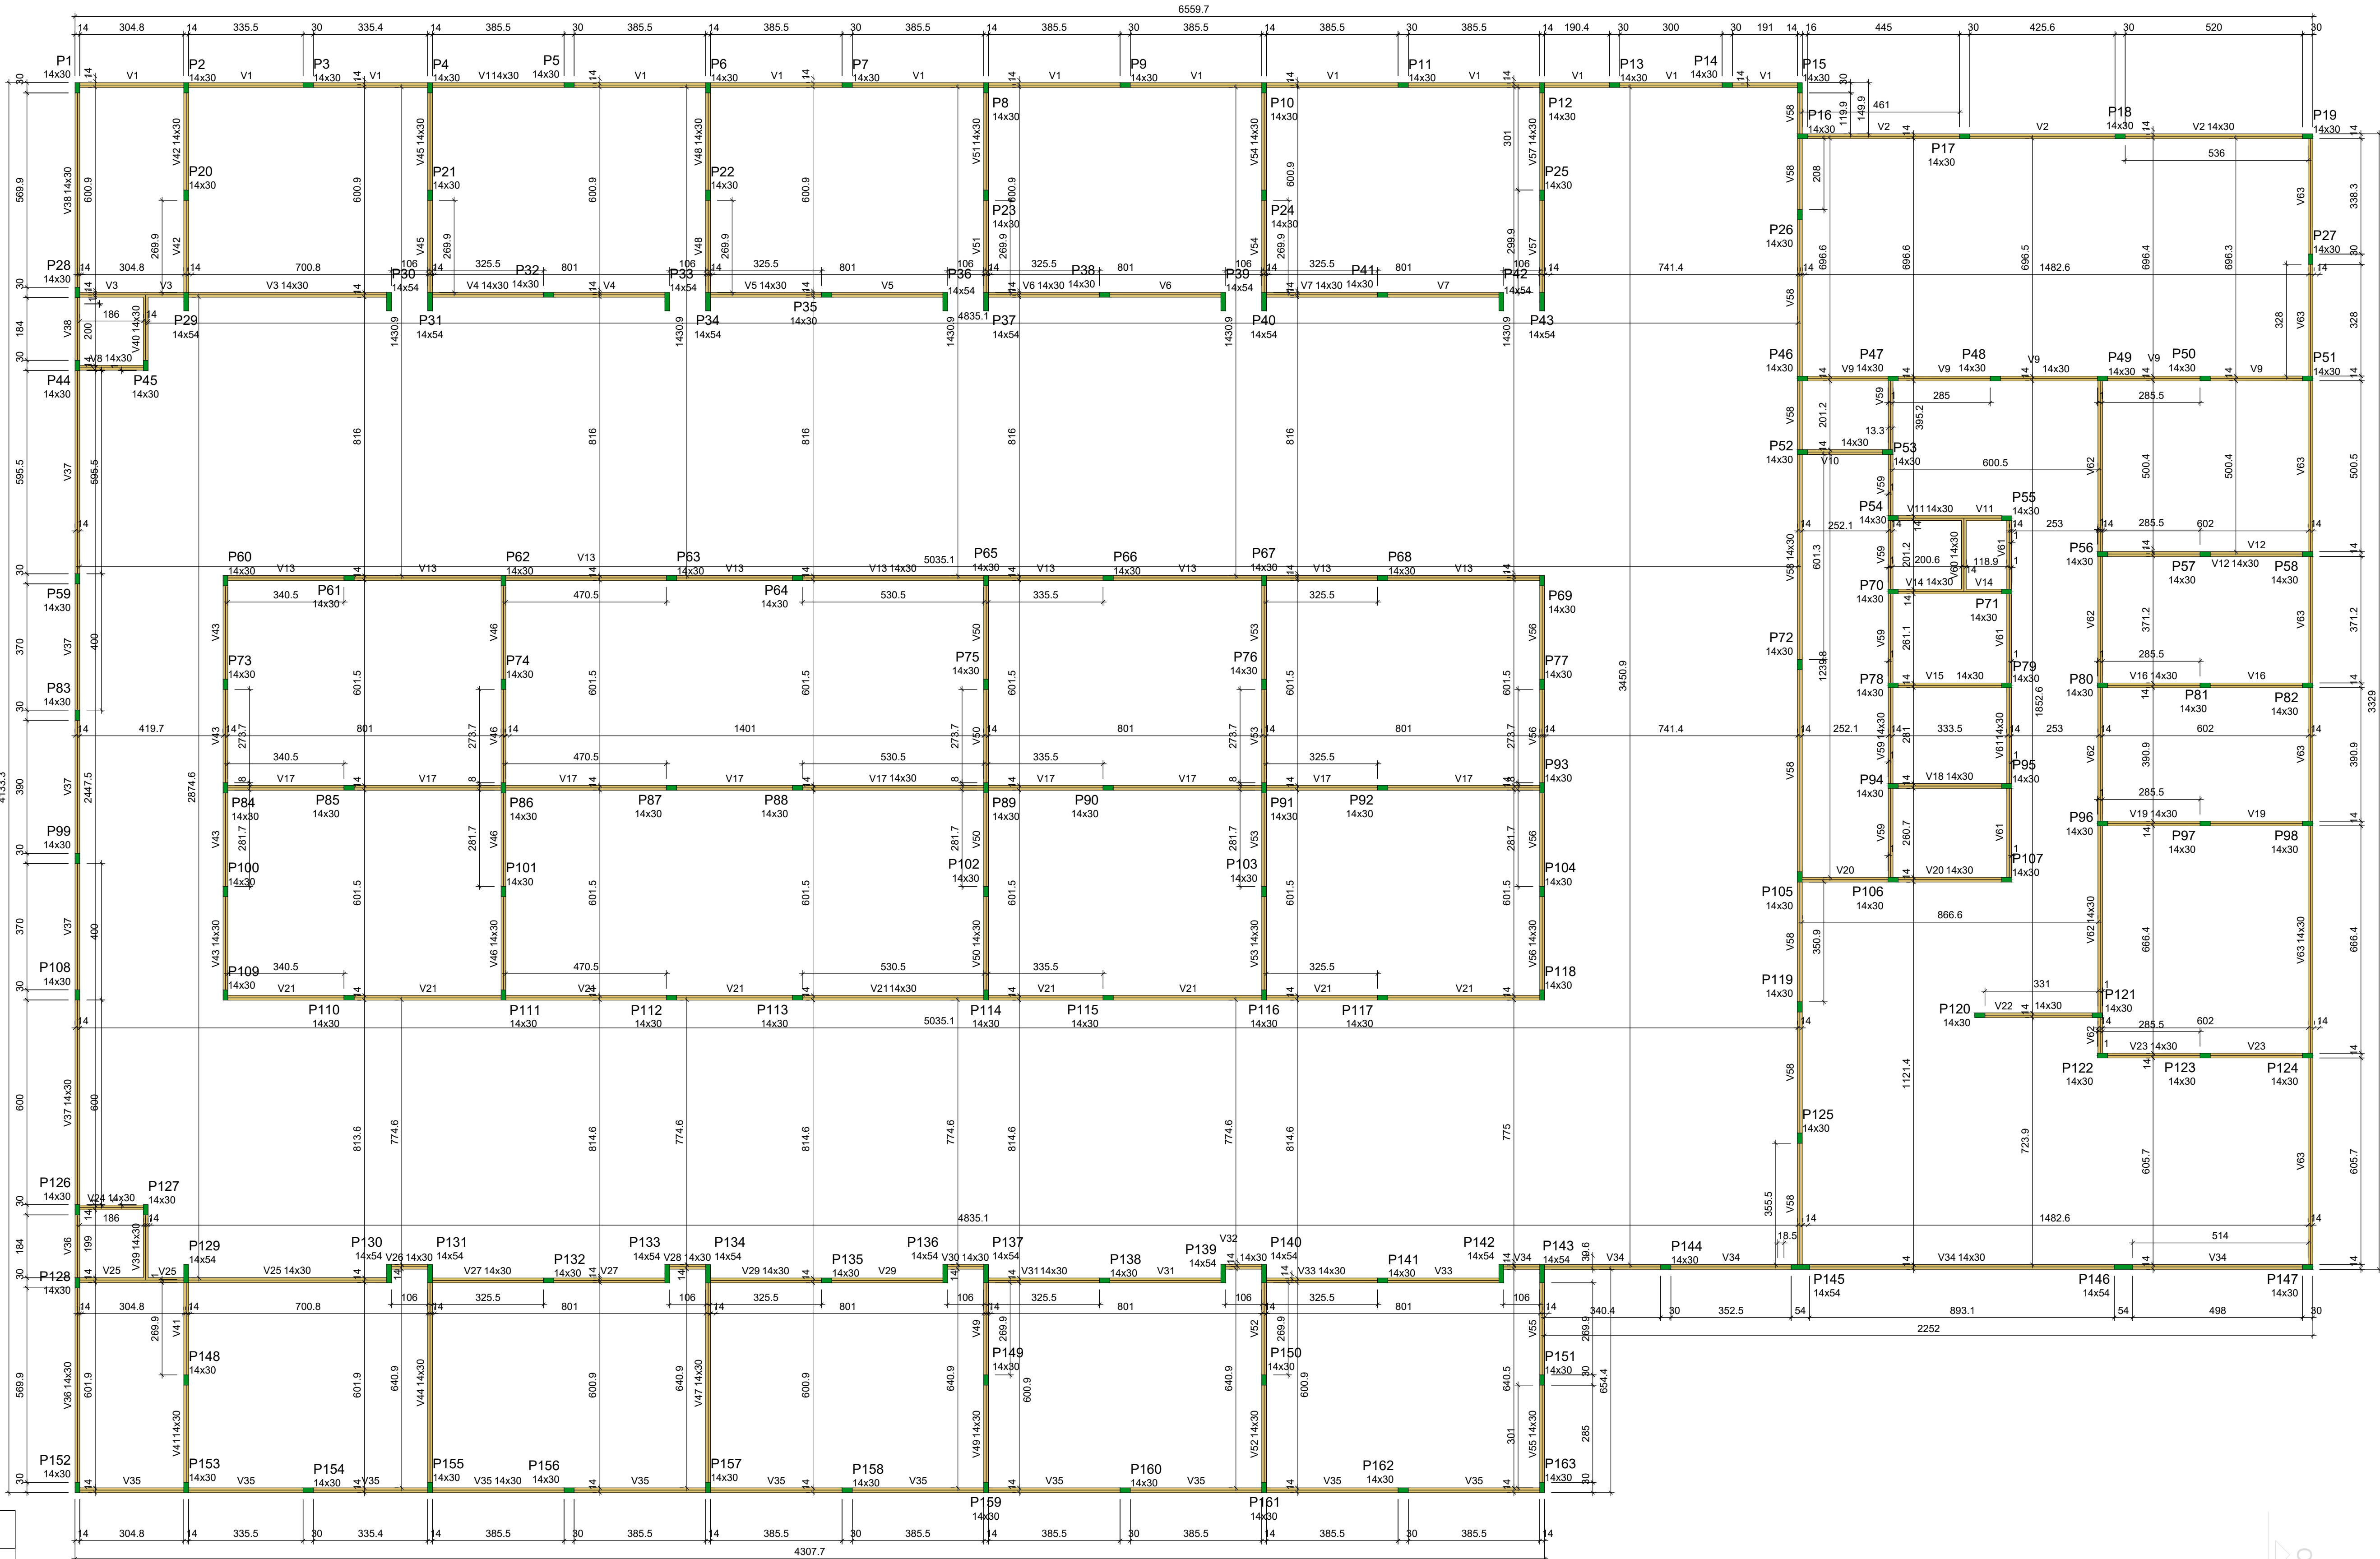

Forma do pavimento Respaldo (Nível 350)

escala 1:100

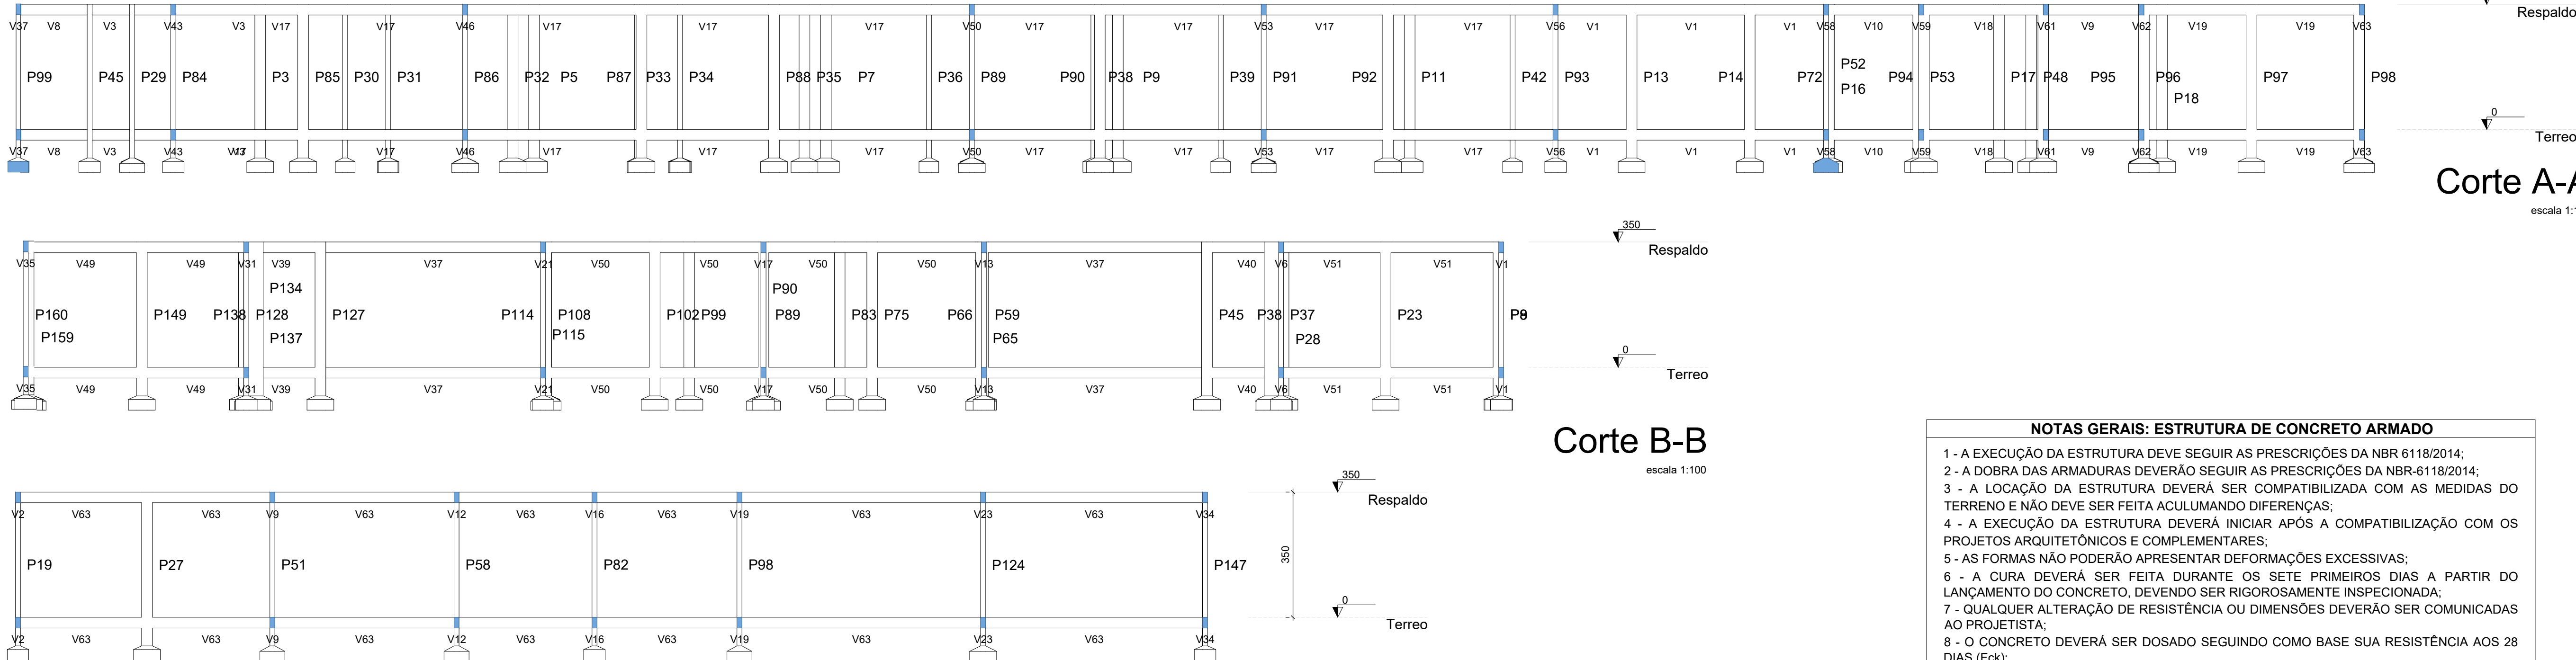

Corte B-B

escala 1:100

Corte C-C

